



TRINIDAD AND TOBAGO GAZETTE

VOL. 44

Port-of-Spain, Trinidad, Thursday 28th July, 2005—Price \$1.00

No. 131

No.	GAZETTE NOTICE	PAGE	No.	GAZETTE NOTICE	PAGE
1510	Notice re Supplement	1163	1519	National Lottery Draw No. 1107—Notice	1171
	Appointments—			Tenders—	
1511	Commissioner of Affidavits	1163	1520	Special Scavenging Services to Poultry Pluck	1173
1512	Justice of the Peace	1163		Shops for the Chaguanas Borough	
1513	Grant of Certificates of Registration	1164		Corporation, Ministry of Local Government	
1514	Grant of Certificates of Naturalisation	1164		for a Period of One Year	
1515	Public Health Notice	1164	1521	Supply and Delivery of Vehicles/Equipment to	1173
1516	Probate and Letters of Administration—	1165		the Couva/Tabaquite/Talparo Regional	
	Applications			Corporation, Ministry of Local Government	
1517	Central Bank, Weekly Statement of Account as at	1170	1522–23	Applications for Pipeline Licences by British Gas	1174
	20th July, 2005			Trinidad and Tobago Limited	
1518	National Lottery Draw No. 1106—Results	1171	1524–29	Licensing Sessions	1178

1510

SUPPLEMENT TO THIS ISSUE

THE DOCUMENTS detailed hereunder have been issued and are published as a Supplement to this issue of the *Trinidad and Tobago Gazette*:

Legal Supplement Part B—

Family Proceedings (Amendment) Rules, 2005—(Legal Notice No. 179 of 2005).

Summary Courts (Service of Summons) (Family Court) Order, 2005—(Legal Notice No. 180 of 2005).

1511

APPOINTMENT OF COMMISSIONER OF AFFIDAVITS

UNDER the provisions of section 3 of the Commissioners of Affidavits Act, Chap. 6:52, His Excellency the President, on the advice of the Attorney General, has been pleased to appoint SHERIFF MOHAMMED, to be Commissioner of Affidavits for the Magisterial District of St. George West with effect from this 11th day of July, 2005.

Dated this 11th day of July, 2005.

M. JOHNSON
for Permanent Secretary,
Ministry of the Attorney General

1512

APPOINTMENT OF JUSTICE OF THE PEACE

UNDER the provision of section 4(1) of the Summary Courts Act, Chap. 4:20, His Excellency the President, on the advice of the Attorney General, has been pleased to appoint RALPH RAMKISSOON, to be Justice of the Peace (*ex officio*) for the Magisterial District of Couva.

Dated this 15th day of July, 2005.

J. ALEXANDER
for Permanent Secretary,
Ministry of the Attorney General

1513

GRANT OF CERTIFICATES OF REGISTRATION
(*Citizenship of the Republic of Trinidad and Tobago Act, 1976*)

<i>Number</i>	<i>Name</i>	<i>Date</i>
11282 ...	JUDITH BINDA ...	6th July, 2005—(NS: 19/2/1 S. 13696)
11283 ...	KALAWATIE BOODRAM ...	6th July, 2005—(NS: 19/2/1 S. 13888)
11284 ...	CYNTHIA THERESA WILLIAMS ...	6th July, 2005—(NS: 19/2/1 S. 13908)
11286 ...	ALLAN FRANCIS HENRY ...	6th July, 2005—(NS: 19/2/1 S. 13053)
11287 ...	JULIA URSULINE PHILLIP ...	6th July, 2005—(NS: 19/2/1 S. 13831)
11288 ...	ABDUS-SATTAR AFGHAN ...	6th July, 2005—(NS: 19/2/1 S. 13894)
11289 ...	PAULA ALICE SIMON ...	6th July, 2005—(NS: 19/2/1 S. 13884)
11290 ...	JOYCE ELAINE SIMMONS ...	6th July, 2005—(NS: 19/2/1 S. 13868)
11291 ...	BOMATTIE DEONARINESINGH ...	6th July, 2005—(NS: 19/2/1 S. 13925)
11295 ...	SHASHI MARLENE ARIYANAYAGAM-BAKSH ...	6th July, 2005—(NS: 19/2/1 S. 13267)
11296 ...	THOMAS FRANCIS LAWSON ...	6th July, 2005—(NS: 19/2/1 S. 13996)

A. BARTHOLOMEW
Permanent Secretary,
Ministry of National Security

1514

GRANT OF CERTIFICATES OF NATURALISATION
(*Citizenship of the Republic of Trinidad and Tobago Act, 1976*)

<i>Number</i>	<i>Name</i>	<i>Date</i>
689 ...	ROSA CANDELARIA FERMIN-THOMAS ...	6th July, 2005—(NS: 19/1/1 S. 751)
690 ...	ARGELIA MARIA TOVAR-PRIMUS ...	6th July, 2005—(NS: 19/1/1 S. 741)

A. BARTHOLOMEW
Permanent Secretary,
Ministry of National Security

1515

CHAGUANAS BOROUGH CORPORATION

PUBLIC HEALTH NOTICE

TAKE NOTICE that all owners/agents of vacant lots or unoccupied buildings within the Borough must maintain these premises in such a manner to prevent them from becoming overgrown with bushes.

Premises, which pose a threat to Public Health, will be cut and cleaned by the Corporation and the cost of such operations will be added on to the Rates and Taxes of the owners.

Owners/Agents are hereby given seven (7) days from the date of this advertisement to abate this Public Health nuisance.

W. MARK
Chief Executive Officer

1516

PROBATE AND LETTERS OF ADMINISTRATION

PUBLIC NOTICE is hereby given that applications have been made for the following grants of Probate and/or Letters of Administration:

LETTERS OF ADMINISTRATION of the estate of MARIA AHLOY otherwise MARIA CHRISTINA AHLOY of Main Road, Diego Martin, Trinidad, who died on the 21st day of November, 1983, by KNOLLYS ALOYSIUS BONIFACIO AHLOY of 15, Coblentz Gardens, St. Ann's, Trinidad, her lawful son and one of the next of kin;

LETTERS OF ADMINISTRATION with Will dated the 18th day of July, 1972, annexed of the estate of MERVYN AUSTIN otherwise MERVYN CALTHORPE JOSEPH AUSTIN of 34, Valley View Drive, Five Rivers, Arouca, Tacarigua, Trinidad, who died on the 20th day of March, 2004, by VILMA AUSTIN of 41, Tunapuna Road, Tunapuna, Tacarigua, Trinidad, widow, relict of deceased, the sole residuary devisee and/or legatee named in the Will;

PROBATE of the Will dated the 6th day of May, 1999, of NUROON NABIE otherwise NOOR NABIE otherwise NOOR MOHAMMED otherwise NUROON NABEE otherwise NOOR NABIE MOHAMMED otherwise MUROON NABIE of 102, Twelfth Street, Barataria, St. Ann's, Trinidad, who died on the 3rd day of April, 2005, by NADINE NABIE of the same place, daughter of deceased, the sole executrix named in the Will;

LETTERS OF ADMINISTRATION of the estate of JOSEPH CATO of 13, Upper Erica Street, Laventille, St. Ann's, Trinidad, who died on the 11th day of March, 2005, by PATRICIA CATO of the same place, his lawful widow and relict;

LETTERS OF ADMINISTRATION of the estate of EDMUND BYNOE of 5, Hunte Road, Febeau Village, San Juan, St. Ann's, Trinidad, who died on the 22nd day of June, 2002, by EDMUND LLEWELLYN BYNOE of the same place, his lawful son and the only next of kin;

LETTERS OF ADMINISTRATION of the estate of JULIEN MITCHELL of Light Pole No. 53, North Street, St. Joseph, Tacarigua, Trinidad, who died on the 21st day of April, 2005, by SHEILA MITCHELL of the same place, his lawful widow and relict;

LETTERS OF ADMINISTRATION with Will dated the 31st day of March, 1989, annexed of the estate of CARMEN MATSON of 37, Richmond Street, Port-of-Spain, Trinidad, who died on the 11th day of February, 2005, by CAROLE PINTO of 32, Victoria Square, Port-of-Spain, Trinidad, the lawful attorney of RUDOLPH KELWYN CROUCH;

PROBATE of the Will dated the 30th day of September, 1994, of ANGAD MANGAROO otherwise ANGARD MANGAROO otherwise ANGAND MANGAROO of 147, Mungal Trace, Woodland, Naparima, Trinidad, who died on the 16th day of May, 2003, by KATWAROO ANGAD otherwise KATWAROO AMARNATH ANGAD of 71, La Fortune, Woodland, Naparima, Trinidad, son of deceased, the sole executor named in the Will;

LETTERS OF ADMINISTRATION of the estate of ANTHONY ROWLAND of 3, Suffolk Road, Belmont, Port-of-Spain, Trinidad, who died on the 14th day of May, 2005, by ROSALIND ROWLAND of 25, Sea Trace, Bagatelle Road, Diego Martin, Trinidad, his lawful widow and relict;

LETTERS OF ADMINISTRATION of the estate of JOHN NOEL of Quarry Drive, Champs Fleurs, St. Ann's, Trinidad, who died on the 8th day of May, 2005, by MICHAEL NOEL of 23, St. Barb's Road, Belmont, Port-of-Spain, Trinidad, his lawful son and one of the next of kin;

PROBATE of the Will dated the 6th day of June, 2003, of UNA ROACH otherwise UNA E. ROACH otherwise EDWINA UNA ROACH of El Socorro Road, San Juan, St. Ann's, Trinidad, who died on the 10th day of March, 2005, by JANET ROACH of Humphrey Drive, El Socorro Road, San Juan, St. Ann's, Trinidad and SAMUEL LOCHAN of 24, Western Circle, Westmoorings, Carenage, Diego Martin, Trinidad, the executors named in the Will;

PROBATE of the Will dated the 7th day of June, 2004, of BARBARA KHAN-ASGARALI otherwise JOAN BARBARA KHAN-ASGARALI otherwise BARBARA JOAN KHAN-ASGARALI of 18, Irish Avenue, Glencoe, Carenage, Diego Martin, Trinidad, who died on the 14th day of April, 2005, by LISA NARDIA NICOLE ASGARALI DELMAS otherwise LISA ASGARALI DELMAS of the same place, daughter of deceased, the sole executrix named in the Will;

LETTERS OF ADMINISTRATION of the estate of BISHNU SAMAROO of 3, Church Street, Chickland Village, Upper Freeport, Chaguanas, Trinidad, who died on the 26th day of December, 2004, by RAJ KUMARIE SAMAROO of the same place, his lawful widow and relict;

LETTERS OF ADMINISTRATION of the estate of EGAN ARRINDELL otherwise EGAN JOSEPH ARRINDELL of School Street, South Oropouche, Siparia, Trinidad, who died on the 24th day of December, 2004, by ANNA ARRINDELL of the same place, his lawful widow and relict;

LETTERS OF ADMINISTRATION with Will dated the 27th day of May, 1986, annexed of the estate of JAMES BAPTISTE of Manahambre Road, Princes Town, Savana Grande, Trinidad, who died on the 20th day of June, 2000, by AYLEEN ALLEYNE-OVID of 19, Bernard Street, Mon Repos, San Fernando, Trinidad, KAYRENE ALLEYNE NOEL of Cassleton Avenue, Trincity, Tacarigua, Trinidad and MYLES ALLEYNE of Manahambre Road, Princes Town, Savana Grande, Trinidad, granddaughters and grandson of deceased respectively, the beneficiaries named in the Will;

1516—Continued

PROBATE AND LETTERS OF ADMINISTRATION—CONTINUED

- PROBATE of the Will dated the 7th day of September, 1988, of IRENE HERCULES of 14, Broome Street, Petit Bourg, San Juan, St. Ann's, Trinidad, who died on the 15th day of April, 2001, by LINDA SAMUEL of the same place, the sole executrix named in the Will;
- LETTERS OF ADMINISTRATION of the estate of CORNELIUS SIBOO of Southern Main Road, Rousillac Village, La Brea, Trinidad, who died on the 24th day of December, 1986, by SYLVIA C. SIBOO of the same place, his lawful widow and relict;
- LETTERS OF ADMINISTRATION of the estate of GEORGE JAGDDESS JOHN otherwise GEORGE JOHN of 15, Palm Drive, Bamboo Settlement No. 3, Valsayn, Tacarigua, Trinidad, who died on the 11th day of August, 2003, by ANN MARIE BHAGWANDAYE of the same place, his lawful widow and relict;
- PROBATE of the Will dated the 10th day of February, 2005, of JAMES BRADY otherwise JAMES ALEXANDER BRADY of 67, Lomond Drive, Andalusia, Maraval, Diego Martin, Trinidad, who died on the 5th day of March, 2005, by CONSTANTIA NINA BRADY of the same place, widow, relict of deceased, the sole executrix named in the Will;
- LETTERS OF ADMINISTRATION of the estate of SEON ANDREWS otherwise SEON BERTRIL ANDREWS of 3214, Inshan Ali Avenue, Phase III, La Horquetta, Arima, Trinidad, who died on the 25th day of December, 2003, by CARLTON ANDREWS of the same place, his lawful father and next of kin;
- LETTERS OF ADMINISTRATION of the estate of DONNA LESLIE otherwise DONNA ALTHEA LESLIE of 35, Woodford Street, Curepe, Tacarigua, Trinidad, who died on the 14th day of March, 2004, by SHAUNE PATRICK LESLIE of the same place, her son and the only person entitled to the estate;
- LETTERS OF ADMINISTRATION of the estate of RAFFIC MOHAMMED of Lot 22, Graham Trace, Duranta Gardens, Sangre Grande, Manzanilla, Trinidad, who died on the 23rd day of April, 2004, by KAMLA PALTOO otherwise KAMLA INDOI PALTOO of the same place, the statutory guardian of STEVEN TIM MOHAMMED and SASHA VANESSA MOHAMMED;
- PROBATE of the Will dated the 20th day of June, 1993, of ACHONG AUSTIN otherwise AUSTIN ACHONG of 17, Jarvis Street, San Fernando, Trinidad, who died on the 30th day of October, 2003, by DARON AUSTIN of 12, Circular Court, San Fernando, Trinidad, son of deceased, the sole executor named in the Will;
- LETTERS OF ADMINISTRATION of the estate of SEEMANGAL RAMRATTAN otherwise SEEMUNGAL RAMRATTAN of 83, Matilda Road, Princes Town, Savana Grande, Trinidad, who died on the 19th day of November, 2004, by HIMRAWTEE RAMRATTAN of the same place, his lawful widow and relict;
- LETTERS OF ADMINISTRATION of the estate of HYACINTH PREUDHOMME of Light Pole No. 4, John Boodoo Road, Brazil Village, San Rafael, Trinidad, who died on the 10th day of June, 1994, by LYNETTE GRANADO DOUGLAS of 297, Louis Street, Tunapuna, Tacarigua, Trinidad, the lawful attorney of REBA RETESS GRANADO;
- LETTERS OF ADMINISTRATION of the estate of MARCEL GEORGE of Erin Road, Siparia, Trinidad, who died on the 7th day of April, 2004, by LISA FLOWER of the same place, the lawful attorney of RASHEEDA GEORGE;
- PROBATE of the Will dated the 19th day of March, 1973, of LUTCHMIN GANGARAM otherwise LUTCHMIN RAMLAL otherwise LUTCHNI GANGARAM otherwise LUTCHMEE GANGARAN otherwise LUTCHMEE of 27, Jarvis Street, San Fernando, Trinidad, who died on the 1st day of March, 1991, by DAVID RAMJIT SINGH otherwise DAVID RANJITSINGH of 6, Solomon Street, Vistabella, San Fernando, Trinidad, the sole executor named in the Will;
- LETTERS OF ADMINISTRATION with Will dated the 21st day of August, 1992, annexed of the estate of ROLAND JAMESON otherwise ROLAND ARNOLD PETER JAMESON of 132A, Belmont Circular Road, Belmont, Port-of-Spain, Trinidad, who died on the 15th day of October, 1996, by DAVID SINKIA of 47, St. Francois Valley Road, Belmont, Port-of-Spain, Trinidad, the lawful attorney of LEANDER PAUL JAMESON;
- LETTERS OF ADMINISTRATION of the estate of MOSES HOSPEDALES of P.O. Box 1763, San Fernando-Siparia-Erin Road, Pepper Village, Erin, Trinidad, who died on the 31st day of March, 2002, by BRENDA HOSPEDALES of the same place, his lawful widow and relict;
- PROBATE of the Will dated the 15th day of February, 2002, of ANTHONY EDWARDS of 17, Upper Bourmes Road, St. James, Port-of-Spain, Trinidad, who died on the 19th day of February, 2002, by LAZARUS MASON of 1, Sheeda's Gardens, Marshall Trace, Cunupia, Trinidad, cousin of deceased, the sole executor named in the Will;
- PROBATE of the Will dated the 19th day of November, 1995, of MAHABIR PHAGOO of 118, Poonah Road, Whiteland, Williamsville, Pointe-a-Pierre, Trinidad, who died on the 26th day of February, 2005, by MARTIN PHAGOO of 17, Scarlet Ibis Circular, La Paille Gardens, Caroni, Trinidad, son of deceased, the sole executor named in the Will;
- PROBATE of the Will dated the 10th day of August, 1992, of SAMUEL MCNEIL otherwise JOHN MCNEIL of 21, Ramsaran Street, San Fernando, Trinidad, who died on the 2nd day of March, 1993, by PATRICIA ISON of 15, Commission Street, Mon Repos, San Fernando, Trinidad, daughter of deceased, the sole executrix named in the Will;

1516—Continued

PROBATE AND LETTERS OF ADMINISTRATION—CONTINUED

- LETTERS OF ADMINISTRATION of the estate of SIMON GOPAUL of Allarack Trace, Caratal Road No. 2, Bonne Aventure, Gasparillo, Pointe-a-Pierre, Trinidad, who died on the 10th day of May, 2005, by DEORAJEE GOPAUL of the same place, his lawful widow and relict;
- PROBATE of the Will dated the 10th day of September, 2001, of DOLLY RAJKUMAR of ¹/₂ Mile Mark, Tableland Local Road, Tableland, Ortoire, Trinidad, who died on the 26th day of March, 2004, by INDRA RAMSOONDAR of 758, Naparima-Mayaro Road, New Grant, Ortoire, Trinidad, daughter of deceased, the sole executrix named in the Will;
- PROBATE of the Will dated the 20th day of November, 2002, of DAPHNE MAY MURPHY otherwise DAPHNE MURPHY of Harmony Hall, Gasparillo, Pointe-a-Pierre, Trinidad, who died on the 11th day of December, 2002, by DAVE PATRICK MURPHY and BRIAN DOUGLAS MURPHY, both of the same place, sons of deceased, the executors named in the Will;
- LETTERS OF ADMINISTRATION of the estate of SAMDAYE NARINE otherwise SAMDAYE BOODRAM otherwise SAMDAYE KHOON KHOON otherwise SAMDAI KHOON KHOON of 4, Temple Street, Papourie Road, Duncan Village, San Fernando, Trinidad, who died on the 23rd day of March, 2001, by NARINE SAMSUNDAR of the same place, her lawful husband;
- LETTERS OF ADMINISTRATION of the estate of DOMINIC JAI TAKLALSINGH otherwise DOMINIC JAINARINE TAKLALSINGH of 259, Cedar Hill Road, Claxton Bay, Pointe-a-Pierre, Trinidad, who died on the 29th day of May, 2003, by CLAIRE TAKLALSINGH of the same place, his lawful widow and relict;
- LETTERS OF ADMINISTRATION of the estate of DAVID JOSEPH otherwise DAVID WILSON JOSEPH of 0213, Raffie Knowles Avenue, La Horquetta, Arima, Trinidad, who died on the 8th day of January, 2002, by ANN DAVID JOSEPH of the same place, his lawful widow and relict;
- LETTERS OF ADMINISTRATION of the estate of ALVIN PASCALL of Waterloo Road, Carapichaima, Chaguanas, Trinidad, who died on the 10th day of July, 1978, by SONIAH PASCALL otherwise SONIA PASCALL of 15, Ojar Maharaj Avenue, Cottage, Waterloo Road, Carapichaima, Chaguanas, Trinidad, his lawful widow and relict;
- PROBATE of the Will dated the 24th day of May, 2001, of MELDER McDONALD otherwise MELDA McDONALD otherwise ELDRINA DE COTEAU of Papourie Road, Lengua, Savana Grande, Trinidad, who died on the 25th day of December, 2003, by LISA DE COTEAU of 6, 1st Street, East Cazabon, Trincity, Tacarigua, Trinidad and CURTIS DE COTEAU of 39A, Long Circular Road, St. James, Port-of-Spain, Trinidad, granddaughter and grandson of deceased respectively, the executors named in the Will;
- PROBATE of the Will dated the 22nd day of April, 2004, of WINSTON DE GOVIA otherwise WINSTON PETER DE GOVIA of 55, Bengal Street, St. James, Port-of-Spain, Trinidad, who died on the 11th day of May, 2004, by MICHAEL TONEY of 245, Belmont Circular Road, Belmont, Port-of-Spain, Trinidad, the sole executor named in the Will;
- LETTERS OF ADMINISTRATION of the estate of HENRIETTA LEWIS of 9, Cosmos Street, Coconut Drive, Morvant, St. Ann's, Trinidad, who died on the 28th day of August, 1999, by THE ADMINISTRATOR GENERAL OF TRINIDAD AND TOBAGO;
- LETTERS OF ADMINISTRATION of the estate of SHEILA SCOTT of 29, Argyle Street, East Dry River, Port-of-Spain, Trinidad, who died on the 11th day of September, 2000, by THE ADMINISTRATOR GENERAL OF TRINIDAD AND TOBAGO;
- LETTERS OF ADMINISTRATION of the estate of CALLISTUS SHERWIN PAUL BEDEAU of 71, Wren Drive, Bon Air Gardens, Arouca, Tacarigua, Trinidad, who died on the 17th day of July, 2003, by THE PUBLIC TRUSTEE OF TRINIDAD AND TOBAGO;
- PROBATE of the Will dated the 12th day of July, 1975, of SANICHAREE RAMDAWAR otherwise SANECHERY otherwise SANICHARIE RAMDAWAR of Iros Forest, Chatham, Cedros, Trinidad, who died on the 15th day of February, 1989, by PAUL RAMDAWAR otherwise PAUL SANICHARY of the same place, son of deceased, the sole executor named in the Will;
- PROBATE of the Will dated the 1st day of December, 2004, of SHARMSUDEEN MOHAMMED of 55, 2nd Street, Techier Village, Point Fortin, La Brea, Trinidad, who died on the 3rd day of June, 2005, by ZEYAD MOHAMMED of the same place, son of deceased, the sole executor named in the Will;
- PROBATE of the Will dated the 11th day of July, 1995, of DONALD TAYLOR of 128, Second Street, Barataria, St. Ann's, Trinidad, who died on the 21st day of June, 2002, by BARBARA FOURNILLIER of 3, Chow Quan Avenue, Diego Martin, Trinidad, niece of deceased, the sole executrix named in the Will;
- PROBATE of the Will dated the 17th day of April, 2004, of DESMOND CRICHLLOW otherwise DESMOND CRITCHLOW otherwise DESMOND CHRISTOPHER NEIL CRICHLLOW otherwise DESMOND NEIL CRICHLLOW otherwise DESMOND CHRISTOPHER CRICHLLOW of 3, NUGFW Circular, Real Spring Gardens, Valsayn, Tacarigua, Trinidad, who died on the 17th day of September, 2004, by JULIAN ASHLEY BAIN of 1, Green Gables Park, Tunapuna, Tacarigua, Trinidad and RICHARD IAN CRICHLLOW of 32, Calder Hall, Phase 2, Scarborough, Tobago, cousin and brother of deceased respectively, the executors named in the Will;

1516—Continued

PROBATE AND LETTERS OF ADMINISTRATION—CONTINUED

- LETTERS OF ADMINISTRATION of the estate of BOODRAM SAMLAL of 74, Garth Road, Princes Town, Savana Grande, Trinidad, who died on the 11th day of May, 2005, by CHANDRA SAMLAL of the same place, his lawful widow and relict;
- PROBATE of the Will dated the 10th day of February, 2005, of MORRIS JOHN of Light Pole No. 12, Upper Thomasine Street, Laventille, St. Ann's, Trinidad, who died on the 13th day of May, 2005, by SHERMIN HARBIN otherwise SHERMIN AGNES HARBIN of the same place, the sole executrix named in the Will;
- LETTERS OF ADMINISTRATION of the estate of KELVIN ISHMAEL KHAN of 36-36A, Mon Chagrin Street, San Fernando, Trinidad, who died on the 30th day of September, 2004, by INDRANI KHAN of 65, Feldspar Gardens, Diamond Vale, Diego Martin, Trinidad, his lawful widow and relict;
- LETTERS OF ADMINISTRATION of the estate of CAROLIE WILLOCK otherwise CAROLIE ERNESTINE WILLOCK of 26, Cipriani Street Extension, Morvant, St. Ann's, Trinidad, who died on the 1st day of April, 2004, by CLAUDIA CATHERINE PAULINE WILLOCK of the same place, her daughter and one of the persons entitled to share in the estate;
- LETTERS OF ADMINISTRATION of the estate of ANSON STERLING MAURICE of Matilda Junction, Princes Town, Savana Grande, Trinidad, who died on the 26th day of June, 2004, by CAMONIA ALICIA HAZEL-ANN BERNARD otherwise CEMONIA BERNARD the statutory guardian of JADE ANDON ANSON MAURICE;
- LETTERS OF ADMINISTRATION of the estate of WILFRED MEADE otherwise PITY MEADE otherwise WILFRED PITY MEADE of 166, Caratal Road, Gasparillo, Pointe-a-Pierre, Trinidad, who died on the 9th day of November, 2001, by HELEN ALLEYNE otherwise HELEN DOMINIC MEADE otherwise DOMINIC MEADE of the same place, his lawful daughter and one of the next of kin;
- LETTERS OF ADMINISTRATION of the estate of LEWIS JEREMIAH of 7, Bernard Street, San Fernando, Trinidad, who died on the 27th day of September, 2003, by EDWIN JEREMIAH of 6, Findhorn Road, Cocoyea Village, San Fernando, Trinidad, the lawful attorney of MAVIS JEREMIAH;
- LETTERS OF ADMINISTRATION of the estate of JOSEPH PETERS otherwise ROBERT PETERS of Los Iros Junction, Erin, Trinidad, who died on the 10th day of November, 2004, by SHEILA PETERS of the same place, his lawful widow and relict;
- PROBATE of the Will dated the 16th day of December, 2004, of RANDOLPH JOSEPH of Easy Street, Fyzabad, Siparia, Trinidad, who died on the 14th day of February, 2005, by GARRICK JOSEPH of 216, Pepper Village, Fyzabad, Siparia, Trinidad, nephew of deceased, the sole executor named in the Will;
- PROBATE of the Will dated the 28th day of March, 1998, of HECTOR CHANDROO otherwise HECTOR CARL CHANDROO of 416, Southern Main Road, La Romaine, Naparima, Trinidad, who died on the 9th day of August, 2004, by SUSAN CHANDROO-HARRIPAUL of 7, Circle Drive, Lady Hailes Avenue, San Fernando, Trinidad, daughter of deceased, one of the executors named in the Will;
- LETTERS OF ADMINISTRATION of the estate of SHORAB MOHAMMED otherwise HAMID MOHAMMED otherwise SORADGE MOHAMED otherwise SORADGE MOHOMED otherwise SHORAD MOHAMMED of 3, North West Drive, Patna Village, Diego Martin, Trinidad, who died on the 28th day of January, 2005, by SUGI MOHAMMED of the same place, his lawful widow and relict;
- LETTERS OF ADMINISTRATION of the estate of DOLLY DEOBHAJAN of 412, Main Road, Palmyra, Naparima, Trinidad, who died on the 19th day of May, 1993, by DONALD SHIVINAN DEOBHAJAN of the same place, her lawful son and the only next of kin;
- PROBATE of the Will dated the 2nd day of May, 2004, of SHARIMA SUBHAN-SUKAL of 5, San Francique Road, Fyzabad, Siparia, Trinidad, who died on the 7th day of May, 2004, by ALFRED SUKAL of 5, Timital Trace, San Francique Road, Penal, Siparia, Trinidad and SADEESHA ANNIE ALI of 10, Short Street, Siparia, Trinidad, the executors named in the Will;
- LETTERS OF ADMINISTRATION of the estate of ZALEEL MOHAMMED of 1869, Naparima-Mayaro Road, St. Pedro, Poole, Charuma, Trinidad, who died on the 16th day of October, 2003, by HAMID MOHAMMED and SHAMID MOHAMMED, both of the same place, his lawful sons and two of the next of kin;
- PROBATE of the Will dated the 9th day of July, 2002, of LENORE KHAN of Saddle Hill, Maraval, Diego Martin, Trinidad, who died on the 9th day of December, 2004, by MICHAEL KHAN otherwise MICHAEL H. KHAN otherwise MICHAEL HEATHCLIFF KHAN and KEITH KHAN otherwise KEITH LINCOLN KHAN, both of the same place, sons of deceased, the executors named in the Will;
- LETTERS OF ADMINISTRATION of the estate of SERINO ROBERT EMANUEL ANDREWS otherwise ROBERT ANDREWS otherwise ROBERT EMANUEL ANDREWS otherwise ROBERT EMMANUEL ANDREWS of Building 4, Apartment 4C, Plaisance Terrace, East Dry River, Port-of-Spain, Trinidad, who died on the 22nd day of January, 2003, by KARLENE HENRY otherwise KARLENE KELLY-ANN HENRY of 3, Halls Lane, Pelican Extension, Morvant, St. Ann's, Trinidad, his daughter and one of the persons entitled to share in the estate;

1516—Continued

PROBATE AND LETTERS OF ADMINISTRATION—CONTINUED

LETTERS OF ADMINISTRATION of the estate of FLAVIUS NURSE otherwise FLAVIUS WILLIAM NURSE otherwise FLAVIUS WILLIAMS NURSE otherwise FLAVINS WILLIAM NURSE of 15, Newbury Hill Extension, Glencoe, Carenage, Diego Martin, Trinidad, who died on the 27th day of February, 2004, by ANNETTE NURSE otherwise ANNETTE MARIE NURSE of the same place, his lawful widow and relict;

LETTERS OF ADMINISTRATION of the estate of HENSON SECOND of Light Pole No. 26, Bamboo Hill, Parlatuvier, Tobago, who died on September, 1987, by NATASHA ANN SECOND otherwise ANN NATASHA SECOND of 52, Calder Hall Road, Scarborough, Tobago, his daughter and one of the persons entitled to share in the estate;

LETTERS OF ADMINISTRATION of the estate of CHRISTIANA WALKER otherwise CHRISTIANA ALBERTHA WALKER of Light Pole No. 9, Riseland Settlement, Bethel, Tobago, who died on the 11th day of July, 1977, by MARTIN WALKER and HILTON NEYMIA WALKER, both of Light Pole No. 9B, Riseland Settlement, Bethel, Tobago, her lawful sons and two of the next of kin;

LETTERS OF ADMINISTRATION of the estate of JOYCELYN JOY HANNIBAL otherwise JOYCELYN HANNIBAL of 203, Powder Magazine, Phase 1, Cocorite, Port-of-Spain, Trinidad, who died on the 4th day of December, 2003, by JOAN MARTHA HANNIBAL-PHILLIPS otherwise JOAN HANNIBAL-PHILLIPS of 288, Sou Sou Lands, Mt. Pleasant, Tobago and GLORIA GRACE HANNIBAL-PHILLIPS otherwise GLORIA HANNIBAL-PHILLIPS otherwise GLORIA PHILLIPS of 152, Providence Road, Mt. Grace, Tobago, her sisters and two of the persons entitled to share in the estate;

LETTERS OF ADMINISTRATION of the estate of DANIEL MOONESSAR of Light Pole No. 52, Teelucksingh Street, California, Couva, Trinidad, who died on the 19th day of December, 1998, by RADICA SINANAN of 36, Windsor Park Road, California, Couva, Trinidad, his daughter and one of the persons entitled to share in the estate;

PROBATE of the Will dated the 16th day of January, 2002, of RAMBHAJAN SIEUPATH otherwise SIEUPATH RAMBHAJAN of Light Pole No. 8, Church Street, Kelly Village, Caroni, Trinidad, who died on the 30th day of August, 2002, by BASDEO RAMBHAJAN of Southern Main Road, Cunupia, Trinidad, JASSODRA LAKHEERAM of Church Street, Kelly Village, Caroni, Trinidad and DEOKIE RAMBHAJAN of Light Pole No. 8, Church Street, Kelly Village, Caroni, Trinidad, son and daughters of deceased respectively, the executors named in the Will;

LETTERS OF ADMINISTRATION of the estate of ROLAND CHARLES of Light Pole No. 3, Prizgar Lands, Laventille, St. Ann's, Trinidad, who died on the 20th day of January, 2001, by RONALD BARTHOLOMEW SHERVON CHARLES otherwise RONALD CHARLES of ¹/₄ Mile Mark, Mafeking Village, Mayaro, Guayaguayare, Trinidad, his son and the only person entitled to the estate;

LETTERS OF ADMINISTRATION of the estate of LUTCHMAN OUTAR otherwise LATCHMAN RAMOUTAR otherwise LUTCHMAN RAMOUTAR of 4 Mile Mark, Blanchisseuse Road, Arima, Trinidad, who died on the 26th day of January, 1986, by GABRIAL RAMOUTAR otherwise BISSOONDIAL RAMOUTAR of the same place, his lawful son and the only next of kin;

LETTERS OF ADMINISTRATION of the estate of WOLSEY QUAMINA of 37, North West Drive, Patna Village, Diego Martin, Trinidad, who died on the 25th day of November, 2003, by KATHY-ANN LOUISE QUAMINA and CAROL JOY QUAMINA, both of Light Pole No. 59, Patna Village, North West Drive, Diego Martin, Trinidad, his daughters and the only person entitled to share in the estate;

LETTERS OF ADMINISTRATION of the estate of GERARD ALLISON DOOLAN otherwise GERARD DOOLAN of Calcutta Settlement No. 2, Freeport, Chaguanas, Trinidad, who died on the 25th day of September, 2002, by CONCILLA DOOLAN of 4, Xavier Extension, Orchard Gardens, Chaguanas, Trinidad, his lawful widow and relict;

LETTERS OF ADMINISTRATION of the estate of JEROME ANDREWS otherwise JEROME PHILLIP ANDREWS of Embacadere, San Fernando, Trinidad, who died on the 15th day of June, 2003, by MARGARET LAWRENCE otherwise MARGARET ANDREWS of David Drive, Salt Mine Trace, Siparia Old Road, Siparia, Trinidad, his lawful widow and relict;

LETTERS OF ADMINISTRATION of the estate of HENTLEY RUSSELL otherwise HENTLEY G. RUSSELL otherwise HENTLEY GEROLD RUSSELL of 35, Belle Vue Terrace, Long Circular, St. James, Port-of-Spain, Trinidad, who died on the 16th day of August, 2003, by CHARLENE NATASHA RUSSELL of the same place, his lawful daughter and one of the next of kin;

and unless Caveat is lodged within twenty-one days from the date of this advertisement with the Registrar of the Supreme Court of Judicature, through whom the above-mentioned applications have been made, Probate and/or Letters of Administration, as the case may be, in respect of the said applications, will be granted accordingly.

Dated the 28th day of July, 2005.

E. A. PETERSEN
Registrar, Supreme Court of Judicature

1517

CENTRAL BANK OF TRINIDAD AND TOBAGO

WEEKLY STATEMENT OF ACCOUNT AS AT 20TH JULY, 2005

<i>Previous Week</i> \$000	<i>Assets</i>	<i>This Week</i> \$000
	External Assets:	
23,255,516	Balances, Investments, etc.	24,713,111
25,402	Gold Subscriptions to I.M.F.	25,402
18,942	I.M.F.—S.D.R. Holdings	21,308
23,299,860		24,759,821
	Trinidad and Tobago Government Securities:	
70,012	Treasury Bills (Face Value)	70,067
7,540	Marketable Securities	7,540
77,552		77,607
	Other Assets:	
357,475	Trinidad and Tobago Dollar Securities	545,887
227,686	Advances to Government Authorities	227,686
2,381,213	Other Assets	972,880
2,966,374		1,746,453
274,027	Fixed Assets:	274,027
26,617,813		26,857,908
	<i>Liabilities and Capital Account</i>	
	Currency in Circulation:	
2,399,409	Notes	2,407,832
106,192	Coins	106,408
2,505,601		2,514,240
	Demand Liabilities:	
2,631,073	Commercial Banks	2,429,483
454,708	Financial Institutions (Non-Banking)	452,351
10,470,004	Government and Governmental Organisations	10,627,615
389,334	International Organisations	389,334
271,236	Foreign Currency	270,586
223,277	Other	242,017
14,439,632		14,411,386
	Other Liabilities:	
439,016	Government S.D.R. Allocations	439,016
7,123,209	Other Liabilities	7,382,911
1,910,355	Specific Provisions	1,910,355
9,472,580		9,732,282
	Capital and Reserves:	
100,000	Capital Paid-up	100,000
100,000	General Reserve Fund	100,000
200,000		200,000
26,617,813		26,857,908

NOTE:

1. This Statement as taken from the books of the Central Bank does not include accruals on balances and investments (excluding Trinidad and Tobago Treasury Bills) from 1st October, 2004.

S. MOHAMMED
Manager,
Finance and Accounting

1518

RESULTS OF NATIONAL LOTTERY DRAW NO. 1106

NOTICE is hereby given under the provisions of the National Lotteries Regulations, 1969, made in accordance with section 30 of the National Lotteries Act, Chap. 21:04, that the numbers of the winning tickets in Lottery No. 1106 are as follows:

First Prize	24740
Second Prize	57728
Third Prize	13233
Fourth Prize	56858
Fifth Prize	16463
Sixth Prize	39273
Seventh Prize	61516
Eighth Prize	13265
Ninth Prize	11930
Tenth Prize	40791

Dated this 25th day of July, 2005.

By Order of the National Lotteries Control Board.

P. PIERRE-JOSEPH
Acting Secretary to the Board

1519

NATIONAL LOTTERY DRAW NO. 1107

NOTICE is hereby given with lawful authority under the provisions of the National Lotteries Regulations, 1969, made in accordance with section 30 of the National Lotteries Act, Chap. 21:04, the National Lotteries Control Board has appointed Saturday 30th July, 2005, at 5.00 o'clock in the evening at CCN TV 6, Express House, 35-37, Independence Square, Port-of-Spain, as the day, hour and venue at which Draw No. 1107 of the Classic Lottery of Trinidad and Tobago shall be held to determine the numbers of the winning tickets.

The number of tickets issued is 70,000 with serial numbers ranging from 00000 to 69999 at the cost of \$10.00 per ticket. Each ticket is made up of 5 fractions numbered from 1 to 5, each having the value being equivalent in cost to $\frac{1}{5}$ th of a ticket, i.e., \$2.00.

HOLDERS OF WINNING TICKETS

First Prize—\$100,000	2 Approximate First Prizes—\$800 each
Second Prize—\$30,000	2 Approximate Second Prizes—\$700 each
Third Prize—\$15,000	2 Approximate Third Prizes—\$600 each
Fourth Prize—\$10,000	2 Approximate Fourth Prizes—\$500 each
Fifth Prize—\$7,500	2 Approximate Fifth Prizes—\$400 each
Sixth Prize—\$5,000	2 Approximate Sixth Prizes—\$200 each
Seventh Prize—\$3,000	2 Approximate Seventh Prizes—\$200 each
Eighth Prize—\$2,000	2 Approximate Eighth Prizes—\$200 each
Ninth Prize—\$1,500	2 Approximate Ninth Prizes—\$200 each
Tenth Prize—\$1,000	2 Approximate Tenth Prizes—\$200 each

99 Prizes for holders of tickets with first 3 digits of 1st Prize—\$50 each

99 Prizes for holders of tickets with first 3 digits of 2nd Prize—\$50 each

99 Prizes for holders of tickets with first 3 digits of 3rd Prize—\$50 each

99 Prizes for holders of tickets with first 3 digits of 4th Prize—\$50 each

99 Prizes for holders of tickets with first 3 digits of 5th Prize—\$50 each

699 Prizes for holders of tickets with last 2 digits of 1st Prize—\$25 each

699 Prizes for holders of tickets with last 2 digits of 2nd Prize—\$25 each

699 Prizes for holders of tickets with last 2 digits of 3rd Prize—\$25 each

699 Prizes for holders of tickets with last 2 digits of 4th Prize—\$25 each

699 Prizes for holders of tickets with last 2 digits of 5th Prize—\$25 each

1519—Continued

NATIONAL LOTTERY DRAW NO. 1107—CONTINUED

HOLDERS OF WINNING TICKETS—Continued

699 Prizes for holders of tickets with last 2 digits of 6th Prize—\$25 each
 699 Prizes for holders of tickets with last 2 digits of 7th Prize—\$25 each
 699 Prizes for holders of tickets with last 2 digits of 8th Prize—\$25 each
 699 Prizes for holders of tickets with last 2 digits of 9th Prize—\$25 each
 699 Prizes for holders of tickets with last 2 digits of 10th Prize—\$25 each

SELLERS' PRIZES

First Prize—\$3,000	2 Approximate First Prizes—\$100 each
Second Prize—\$2,000	2 Approximate Second Prizes—\$100 each
Third Prize—\$1,000	2 Approximate Third Prizes—\$100 each
Fourth Prize—\$500	2 Approximate Fourth Prizes—\$100 each
Fifth Prize—\$400	2 Approximate Fifth Prizes—\$100 each
Sixth Prize—\$200	2 Approximate Sixth Prizes—\$100 each
Seventh Prize—\$200	2 Approximate Seventh Prizes—\$100 each
Eighth Prize—\$200	2 Approximate Eighth Prizes—\$100 each
Ninth Prize—\$200	2 Approximate Ninth Prizes—\$100 each
Tenth Prize—\$200	2 Approximate Tenth Prizes—\$100 each

99 First 3 digits of 1st Prize—\$50 each
 99 First 3 digits of 2nd Prize—\$50 each
 99 First 3 digits of 3rd Prize—\$50 each
 99 First 3 digits of 4th Prize—\$50 each
 99 First 3 digits of 5th Prize—\$50 each

69 Last 3 digits of 1st Prize—\$40 each
 69 Last 3 digits of 2nd Prize—\$40 each
 69 Last 3 digits of 3rd Prize—\$40 each
 69 Last 3 digits of 4th Prize—\$40 each
 69 Last 3 digits of 5th Prize—\$40 each

AGENTS' PRIZES

First Prize—\$1,000	2 Approximate First Prizes—\$30 each
Second Prize—\$750	2 Approximate Second Prizes—\$30 each
Third Prize—\$500	2 Approximate Third Prizes—\$30 each
Fourth Prize—\$350	2 Approximate Fourth Prizes—\$30 each
Fifth Prize—\$300	2 Approximate Fifth Prizes—\$30 each
Sixth Prize—\$125	2 Approximate Sixth Prizes—\$30 each
Seventh Prize—\$125	2 Approximate Seventh Prizes—\$30 each
Eighth Prize—\$125	2 Approximate Eighth Prizes—\$30 each
Ninth Prize—\$125	2 Approximate Ninth Prizes—\$30 each
Tenth Prize—\$125	2 Approximate Tenth Prizes—\$30 each

Prizes may be claimed at the Board's Offices during the hours of business shown hereunder—

No. 119–121 Duke Street, Port-of-Spain—Mondays to Fridays—9.00 a.m. to 3.00 p.m.

No. 73 Mucurapo Street, San Fernando—Mondays and Wednesdays—9.00 a.m. to 12.00 noon and 1.00 p.m. to 2.00 p.m.

Multipurpose Facility, Sangsters Hill, Scarborough, Tobago—Tuesdays—9.00 a.m. to 12.00 noon and 1.00 p.m. to 2.30 p.m.

The public is invited to witness the Draw subject to the availability of space in the Studio at CCN TV6, Express House, 35–37, Independence Square, Port-of-Spain.

Dated this 25th day of July, 2005.

By Order of the National Lotteries Control Board.

P. PIERRE-JOSEPH
 Acting Secretary to the Board

1520

TENDER FOR SPECIAL SCAVENGING SERVICES TO POULTRY PLUCK SHOPS FOR THE CHAGUANAS BOROUGH CORPORATION, MINISTRY OF LOCAL GOVERNMENT FOR A PERIOD OF ONE YEAR

TENDERS are invited for Special Scavenging Services to Poultry Pluck Shops for the Chaguanas Borough Corporation, Ministry of Local Government for a period of one (1) year.

Tender documents may be obtained during normal working hours at the Central Tenders Board's Office, 116, Frederick Street, Port-of-Spain.

Any further technical information can be obtained during normal working hours from Ms. Joan Harrison, Public Health Inspector III, Chaguanas Borough Corporation at Telephone Nos. 665-5320/5351.

Tenders must be accompanied by valid Income Tax and Value Added Tax Clearance Certificates dated not more than six (6) months prior to the closing date of tenders. In addition a Certificate of Compliance issued in accordance with the National Insurance Act must be submitted.

Separate sealed tenders in duplicate will be received up to 1.00 p.m. on Thursday 28th July, 2005. Envelopes must be addressed to the Chairman, Central Tenders Board and marked on the outside: "Tender for Special Scavenging Services to Poultry Pluck Shops for the Chaguanas Borough Corporation, Ministry of Local Government for a period of one (1) year." and must be deposited in the Brown Tenders Box located in the lobby of the Board's Office.

Tenders will be opened shortly thereafter. The tenderer or his representative may be present at the opening.

Late tenders will not be considered in any circumstances.

The Board does not bind itself to accept the lowest or any other tender.

S. BABOOLAL
*Acting Chairman,
Central Tenders Board*

7th July, 2005.

1521

TENDER FOR THE SUPPLY AND DELIVERY OF VEHICLES/EQUIPMENT TO THE COUVA/TABAQUITE/TALPARO REGIONAL CORPORATION, MINISTRY OF LOCAL GOVERNMENT

TENDERS are invited for the supply and delivery of the following vehicles/equipment to the Couva/Tabaquite/Talparo Regional Corporation, Ministry of Local Government:

- Item 1—One (1) 4WD Tractor
- Item 2—One (1) 7 Ton Dump Truck
- Item 3—One (1) Tilt Bed Trailer
- Item 4—One (1) Flat Bed Truck

Tender documents may be obtained during normal working hours at the Central Tenders Board's Office, 116, Frederick Street, Port-of-Spain.

Any further technical information can be obtained during normal working hours from Mr. Robert Ramnarine, Workshop Foreman, Technical Section, Couva/Tabaquite/Talparo Regional Corporation. Telephone number 636-1717.

Separate contracts may be awarded for one or any combination of items. Tenderers are therefore required to quote separately for each item.

Tenders must be accompanied by the following:

- (a) Valid Income Tax and Value Added Tax Clearance Certificates issued by the Board of Inland Revenue and dated not more than six (6) months prior to the closing date of the tender.
- (b) Certificate of Compliance issued in accordance with the National Insurance Act.

Sealed tenders in duplicate on the approved Tender Form will be received up to 1.00 p.m. on Thursday 28th July, 2005. Envelopes must be addressed to the Chairman, Central Tenders Board and marked on the outside: "Tender for the Supply and Delivery of Vehicles/Equipment to the Couva/Tabaquite/Talparo Regional Corporation, Ministry of Local Government" and must be deposited in the Brown Tenders Box located in the lobby of the Board's Office.

Tenders will be opened shortly thereafter. The tenderer or his representative may be present at the opening.

Tenderers should note that the dimension of the slot in the Tenders Box is 37.5 cm x 5.5 cm and tenders should be packaged accordingly.

Late tenders will not be considered in any circumstances.

The Board does not bind itself to accept the lowest or any other tender.

S. BABOOLAL
*Acting Chairman,
Central Tenders Board*

12th July, 2005.

1522

APPLICATION FOR A PIPELINE LICENCE BY BRITISH GAS TRINIDAD AND TOBAGO LIMITED

PURSUANT to section 7 of the Petroleum Act, Chap. 62:01, notice is hereby given that an application for a pipeline licence has been made by British Gas Trinidad and Tobago Limited to construct, install, maintain and operate a pipeline as described in the attached Schedule along the route indicated in the attached map marked "A".

Any person may object to the issue of the above-mentioned licence on the ground that it is inconsistent with, or would interfere with, rights held by him under the Petroleum Act, Chap. 62:01.

All objections to the grant of the Pipeline Licence to the afore-mentioned applicant may be lodged with the Minister of Energy and Energy Industries within thirty days of the date hereof at Government Offices, Riverside Plaza, Level 9, Besson Street, Port-of-Spain.

SCHEDULE ABOVE REFERRED TO—DESCRIPTION OF PIPELINE


<i>Route</i>	The proposed 102 mm (4-inch) Natural Gas Liquids (NGL) pipeline will begin at the northern edge of the proposed British Gas Trinidad and Tobago (BGTT) Limited Beachfield facility. It will cross Edward Trace below ground and then connect to an above ground (10-inch) Petrotrin-Barrackpore pipeline via hot tap. Reference Map "A".
<i>Length</i>	27.0 metres (88.6 feet)
<i>Specification of Pipeline</i>	Outside Diameter—114.3 mm (4.5-inch) Wall Thickness—6.0 mm (0.237-inch) Grade of Pipe—API 5L—X52 ERW
<i>Material of Construction</i>	Carbon Steel
<i>Coating Specification</i>	External—0.30–0.36 mm (12–14 mils) Fusion Bonded Epoxy (FBE) Internal—None
<i>Fabrication</i>	The pipeline will be manually welded according to API 1104 and 100% of the welds tested radiographically.
<i>Cathodic Protection</i>	The pipeline will be protected by an anode bed system consisting of zinc anodes.
<i>Depth of Line</i>	The pipeline will be buried to a depth of 1.2 metres (4.0 feet) top of pipe, below natural undisturbed grade. At primary or secondary road crossings the pipeline will be buried to 1.5 metres (5.0 feet) top of pipe and at drainage, ditches or shallow waterways burial depth shall be 2.1 metres (7.0 feet) below the deepest part.
<i>Fluid for Transmission</i>	Natural Gas Liquids.
<i>Operating Pressure</i>	24.1 bars (350.0 psig)
<i>Maximum Allowable Operating Pressure</i>	99.2 bars (1439.0 psig)
<i>Design Pressure</i>	99.2 bars (1439.0 psig)
<i>Hydro Test Pressure</i>	124.1 bars (1800.0 psig)
<i>Estimated Capacity</i>	715.4 m ³ /d (4500.0 barrels per day)
<i>Owners of land through which line will pass</i>	PETROTRIN
<i>Estimated Cost</i>	50,000 USD

Made this day of , 2005.

E. A. WILLIAMS
Minister of Energy and Energy Industries

1522—Continued

'A'

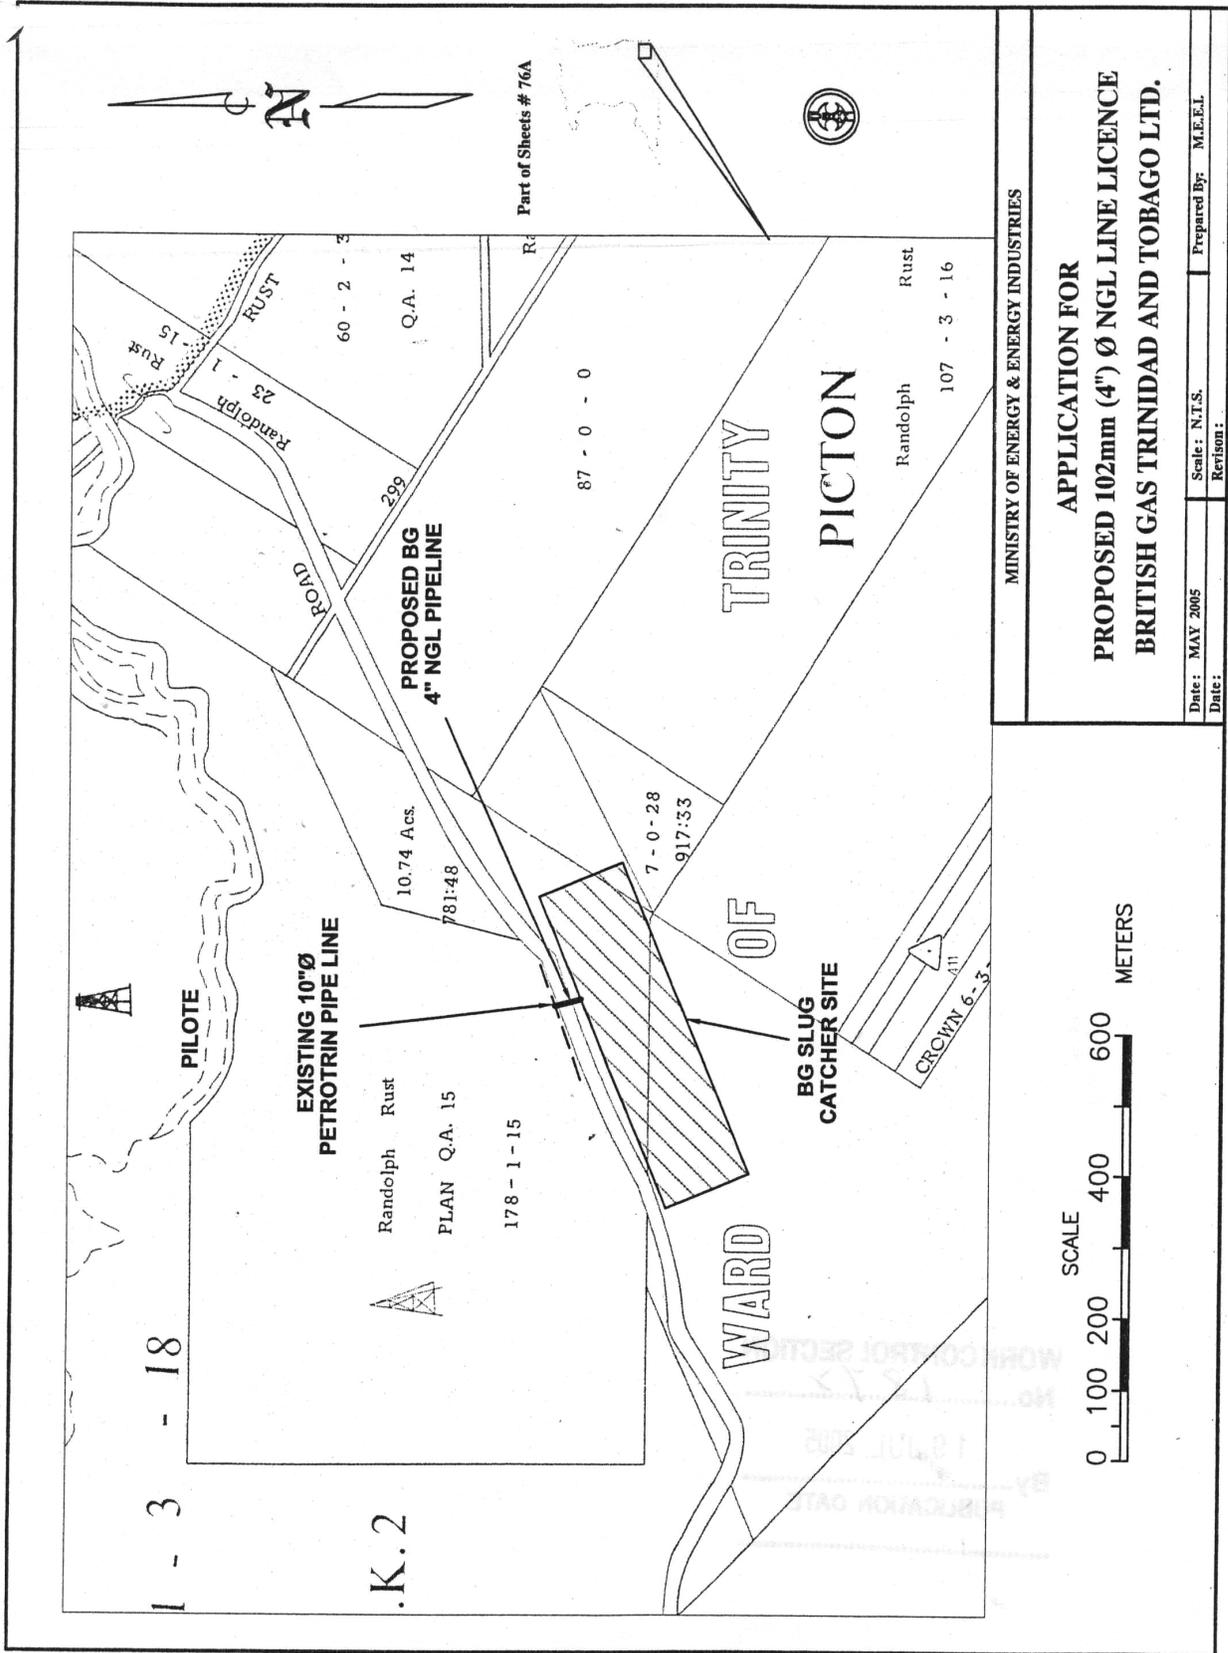

MINISTRY OF ENERGY & ENERGY INDUSTRIES

**APPLICATION FOR
PROPOSED 102mm (4") Ø NGL LINE LICENCE
BRITISH GAS TRINIDAD AND TOBAGO LTD.**

Date: MAY 2005
Scale: N.T.S.
Date: _____
Revision: _____
Prepared By: M.E.E.L.

1523

APPLICATION FOR A PIPELINE LICENCE BY BRITISH GAS TRINIDAD AND TOBAGO LIMITED

PURSUANT to section 7 of the Petroleum Act, Chap. 62:01, notice is hereby given that an application for a pipeline licence has been made by British Gas Trinidad and Tobago Limited to construct, install, maintain and operate a pipeline as described in the attached Schedule along the route indicated in the attached map marked "A".

Any person may object to the issue of the above-mentioned licence on the ground that it is inconsistent with, or would interfere with, rights held by him under the Petroleum Act, Chap. 62:01.

All objections to the grant of the Pipeline Licence to the afore-mentioned applicant may be lodged with the Minister of Energy and Energy Industries within thirty days of the date hereof at Government Offices, Riverside Plaza, Level 9, Besson Street, Port-of-Spain.


SCHEDULE ABOVE REFERRED TO—DESCRIPTION OF PIPELINE

<i>Route</i>	The proposed 508 mm (20-inch) natural gas pipeline will begin at the eastern edge of the proposed British Gas Trinidad and Tobago (BGTT) Limited Beachfield facility. It will run for approximately 125 metres (410 feet) within the BGTT 24-inch Right of Way (ROW) before turning northeast and running parallel (on the southern side) along the Cross Island Pipeline (CIP) Station fence. It will then turn again in a northwesterly direction and terminate at a header within the CIP Station. Reference Map "A".
<i>Length</i>	540 metres (1771 feet)
<i>Specification of Pipeline</i>	Outside Diameter—508.0 mm (20-inch) Wall Thickness—19.1 mm (0.75-inch) Grade of Pipe—API 5L—X65 ERW
<i>Material of Construction</i>	Carbon Steel
<i>Coating Specification</i>	External—0.30–0.36 mm (12–14 mils) Fusion Bonded Epoxy (FBE) Internal—None
<i>Fabrication</i>	The pipeline will be manually welded according to API 1104 and 100% of the welds tested radiographically.
<i>Cathodic Protection</i>	The pipeline will be protected by an anode bed system consisting of zinc anodes.
<i>Depth of Line</i>	The pipeline will be buried to a depth of 1.2 metres (4.0 feet) top of pipe below natural undisturbed grade. At primary or secondary road crossings the pipeline will be buried to 1.5 metres (5.0 feet) top of pipe and at drainage, ditches or shallow waterways burial depth shall be 2.1 metres (7.0 feet) below the deepest part.
<i>Fluid for Transmission</i>	Natural Gas
<i>Operating Pressure</i>	65.5 bars (950.0 psig)
<i>Maximum Allowable Operating Pressure</i>	102.0 bars (1480.0 psig)
<i>Design Pressure</i>	102.0 bars (1480.0 psig)
<i>Hydro Test Pressure</i>	127.6 bars (1850.0 psig)
<i>Estimated Capacity</i>	1.27×10^7 m ³ /d (450.0 MMscfd)
<i>Owners of land through which line will pass</i>	State and BP Trinidad and Tobago LLC
<i>Estimated Cost</i>	1,192,639 USD

Made this day of , 2005.

E. A. WILLIAMS
Minister of Energy and Energy Industries


'A'

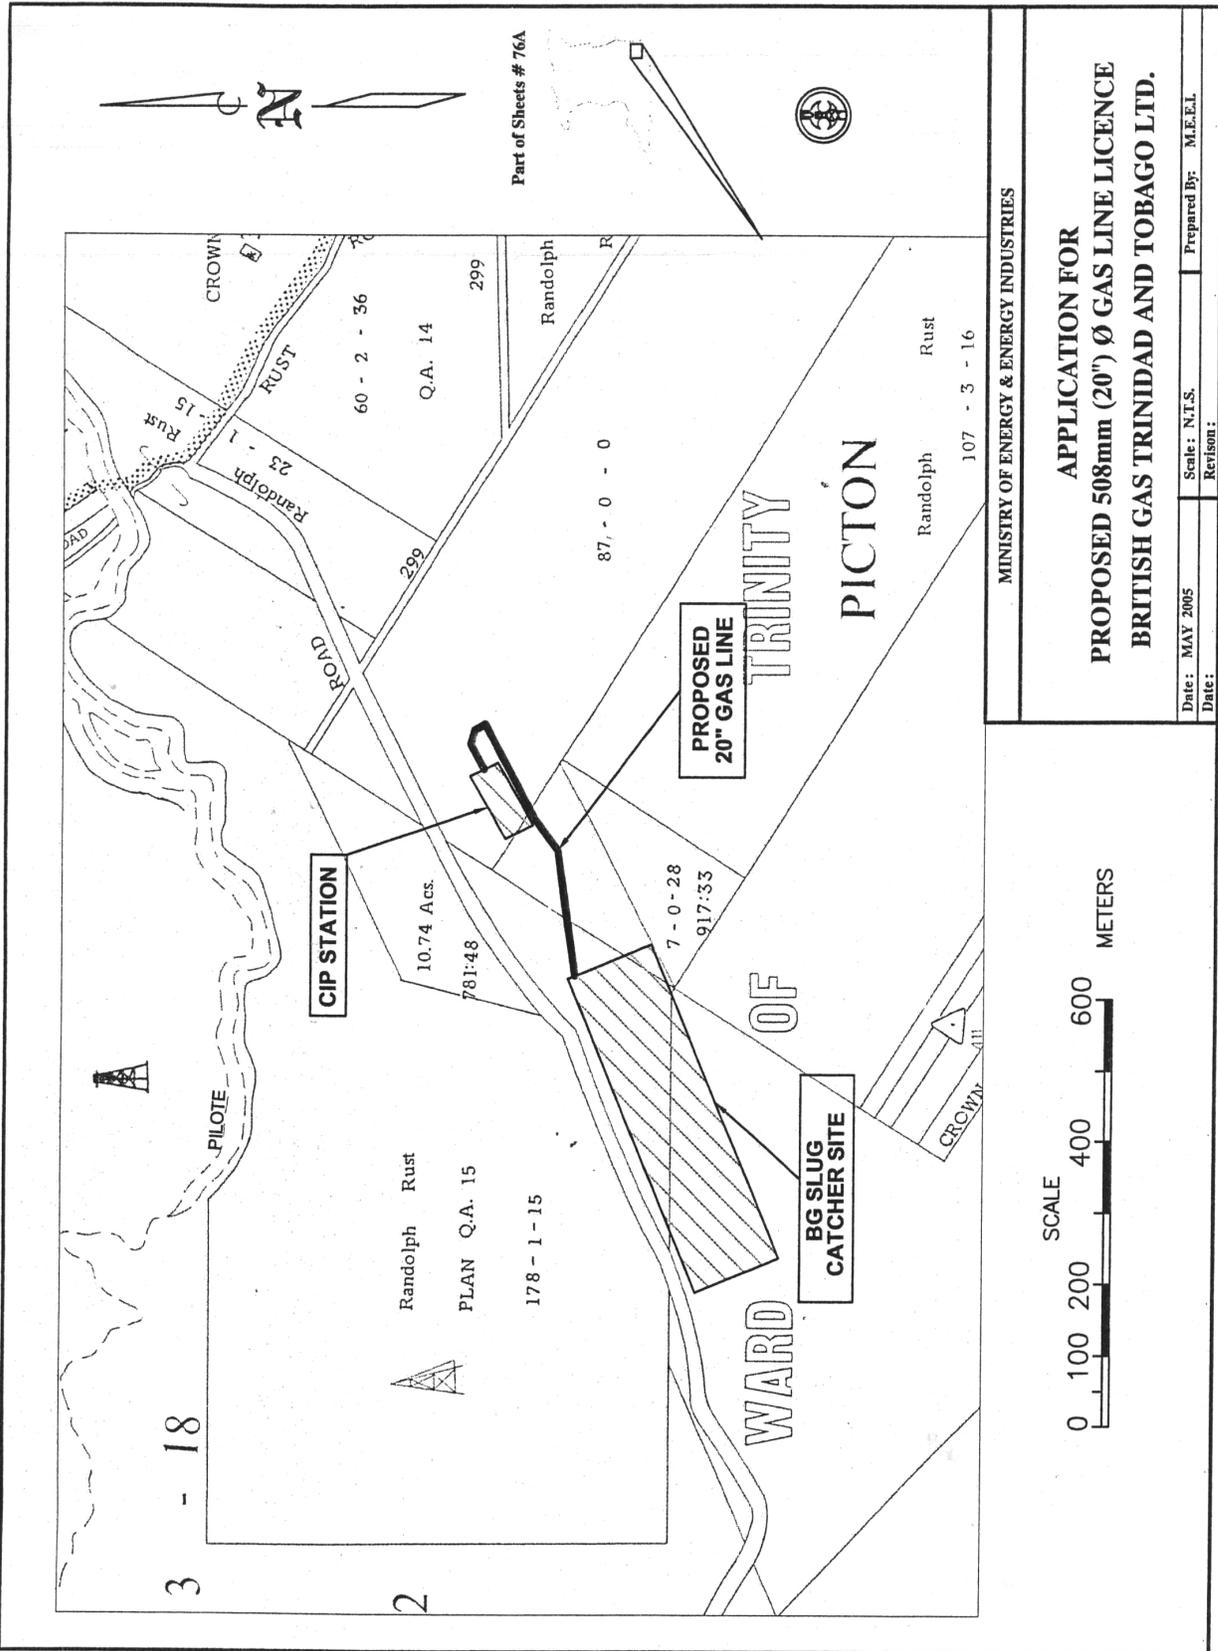

MINISTRY OF ENERGY & ENERGY INDUSTRIES

APPLICATION FOR
 PROPOSED 508mm (20") Ø GAS LINE LICENCE
 BRITISH GAS TRINIDAD AND TOBAGO LTD.

Date: MAY 2005
 Scale: N.T.S.
 Date: _____
 Scale: _____
 Prepared By: M.E.E.L.
 Revision: _____

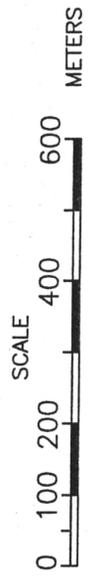

1524

LICENSING SESSIONS
(*Liquor Licences Act, Chap. 84:10*)

MAYARO

NOTICE is hereby given that the Licensing Committee for the Licensing District of South-Eastern Counties, Nariva-Mayaro Area, has appointed WEDNESDAY THE 14TH DAY OF SEPTEMBER, 2005 at 9.00 o'clock in the forenoon at the Mayaro Magistrate's Court as the day, date, hour and place at which a Session will be held for the granting of Certificates for the issue of Licences for the period 1st October, 2005 to 31st March, 2006 in pursuance of the provisions of the above Act.

All applications for New Licences must be submitted in triplicate on the prescribed form and accompanied by an approved plan of the premises sought to be licensed, together with the prescribed fee of forty dollars (\$40.00) and should reach the Secretary, Licensing Committee, Mayaro on or before Wednesday 24th August, 2005.

Dated this 4th day of July, 2005 at the Mayaro Magistrate's Court.

F. PERSAD
*Secretary, Licensing Committee,
South-Eastern Counties*

1525

PRINCES TOWN

NOTICE is hereby given that by lawful authority under the provisions of the Liquor Licences Act, Chap. 84:10, the Licensing Committee for the Licensing District of the County of Victoria (East), Princes Town Area, has appointed MONDAY THE 19TH DAY OF SEPTEMBER, 2005 at 9.00 o'clock in the forenoon at the Princes Town Magistrate's Court as the day, hour and place at which a Licensing Session will be held to consider applications for the granting of Certificates under the Act for the period 1st October, 2005 to 31st March, 2006.

All applications for New Licences must be submitted in triplicate on the prescribed form and be accompanied by a plan of the premises to be licensed together with the application fee of forty dollars (\$40.00) and the applicant's Board of Inland Revenue File Number and should reach the Secretary, Licensing Committee, Princes Town, on or before the 26th day of August, 2005.

Dated this 4th day of July, 2005 at the Princes Town Magistrate's Court.

E. SUPERSAD
*Secretary, Licensing Committee,
Victoria (East)*

1526

MORUGA

NOTICE is hereby given that by lawful authority under the provisions of the Liquor Licences Act Chap. 84:10, the Licensing Committee for the Licensing District of the County of Victoria (East), Moruga Area, has appointed WEDNESDAY THE 7TH DAY OF SEPTEMBER, 2005 at 9.00 o'clock in the forenoon at the Moruga Magistrate's Court as the day, hour and place at which a Licensing Session will be held to consider applications for the granting of Certificates under the Act for the period 1st October, 2005 to 31st March, 2006.

All applications for New Licences must be submitted in triplicate on the prescribed form and be accompanied by a plan of the premises to be licensed together with the application fee of forty dollars (\$40.00) and the applicant's Board of Inland Revenue File Number and should reach the Secretary, Licensing Committee, Moruga, on or before the 15th day of August, 2005.

Dated this 4th day of July, 2005 at the Princes Town Magistrate's Court.

E. SUPERSAD
*Secretary, Licensing Committee,
Victoria (East)*

1527

(Sale of Produce Act, Chap. 63:52)

MAYARO

NOTICE is hereby given that the undersigned Senior Magistrate has appointed WEDNESDAY THE 14TH DAY OF SEPTEMBER, 2005 at 9.00 o'clock in the forenoon at the Mayaro Magistrate's Court as the day, date, hour and place at which a Session will be held for the granting of Licences as Dealers in Licensable Produce in the Licensing District of Nariva-Mayaro for the period 1st October, 2005 to 31st December, 2005 in pursuance of the provisions of the above Act.

All applications for such Licences must be submitted to the Magistrate in duplicate on the prescribed form and should reach him/her on or before Tuesday 30th August, 2005.

Dated this 4th day of July, 2005 at the Mayaro Magistrate's Court.

J. NARINE
*Senior Magistrate,
South-Eastern Counties*

1528

PRINCES TOWN

NOTICE is hereby given that the undersigned Senior Magistrate has appointed MONDAY THE 19TH DAY OF SEPTEMBER, 2005 at 9.00 o'clock in the forenoon at the Princes Town Magistrate's Court as the day, hour and place at which a Session will be held for the granting of Licences as Dealers in Licensable Produce in the County of Victoria (East), Princes Town District, for the period 1st October, 2005 to 31st December, 2005 in pursuance of the provisions of the above Act.

All applications for such Licences must be submitted to the Magistrate in writing, in duplicate, on the prescribed form and should reach the Senior Magistrate not later than the 26th day of August, 2005.

Each applicant shall furnish Board of Inland Revenue File Number to the Chairman, Licensing Committee, before the issue of such Licence.

Dated this 4th day of July, 2005 at the Princes Town Magistrate's Court.

J. CONNOR
*Senior Magistrate,
Victoria*

1529

MORUGA

NOTICE is hereby given that the undersigned Senior Magistrate has appointed WEDNESDAY THE 7TH DAY OF SEPTEMBER, 2005 at 9.00 o'clock in the forenoon at the Moruga Magistrate's Court as the day, hour and place at which a Session will be held for the granting of Licences as Dealers in Licensable Produce in the County of Victoria (East), Moruga District, for the period 1st October, 2005 to 31st December, 2005 in pursuance of the provisions of the above Act.

All applications for such Licences must be submitted to the Magistrate in writing, in duplicate, on the prescribed form and should reach the Senior Magistrate not later than the 15th day of August, 2005.

Each applicant shall furnish Board of Inland Revenue File Number to the Chairman, Licensing Committee, before the issue of such Licence.

Dated this 4th day of July, 2005 at the Princes Town Magistrate's Court.

J. CONNOR
*Senior Magistrate,
Victoria*